

NEW HOME PLANS FOR:


OWNERS: EDD LOVETTE & LAUREN BROOKS

LOCATION: TRINITY LAKES, FT WORTH TX

SHEET: A1.1

DATE: 11/07/2004

ARCHITECTURAL
PLAN

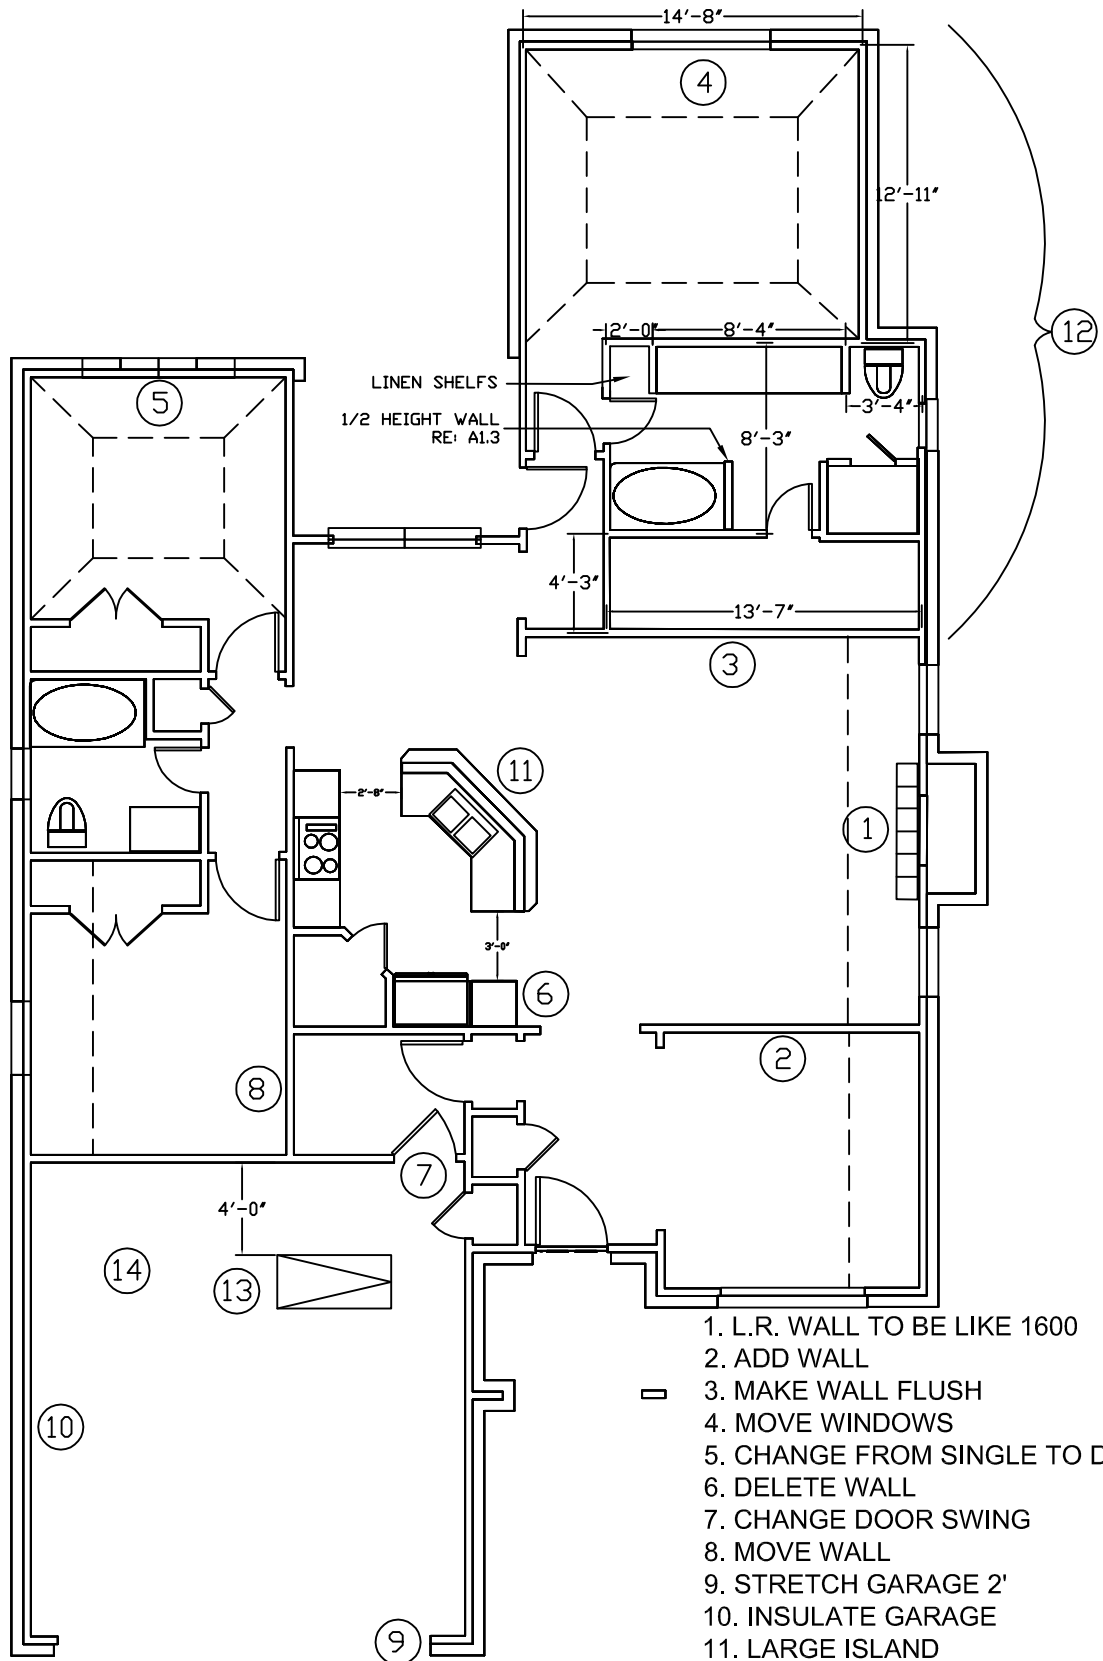

1. L.R. WALL TO BE LIKE 1600
2. ADD WALL
3. MAKE WALL FLUSH
4. MOVE WINDOWS
5. CHANGE FROM SINGLE TO DOUBLE
6. DELETE WALL
7. CHANGE DOOR SWING
8. MOVE WALL
9. STRETCH GARAGE 2'
10. INSULATE GARAGE
11. LARGE ISLAND
12. REWORK WHOLE AREA
13. ATTIC DOOR
14. DELETE TIRE STOP