

# NEW HOME PLANS FOR:


OWNERS: EDD LOVETTE & LAUREN BROOKS

LOCATION: TRINITY LAKES, FT WORTH TX

SHEET: E1.1

DATE: 11/07/2004

ELECTRICAL-  
LIGHTING

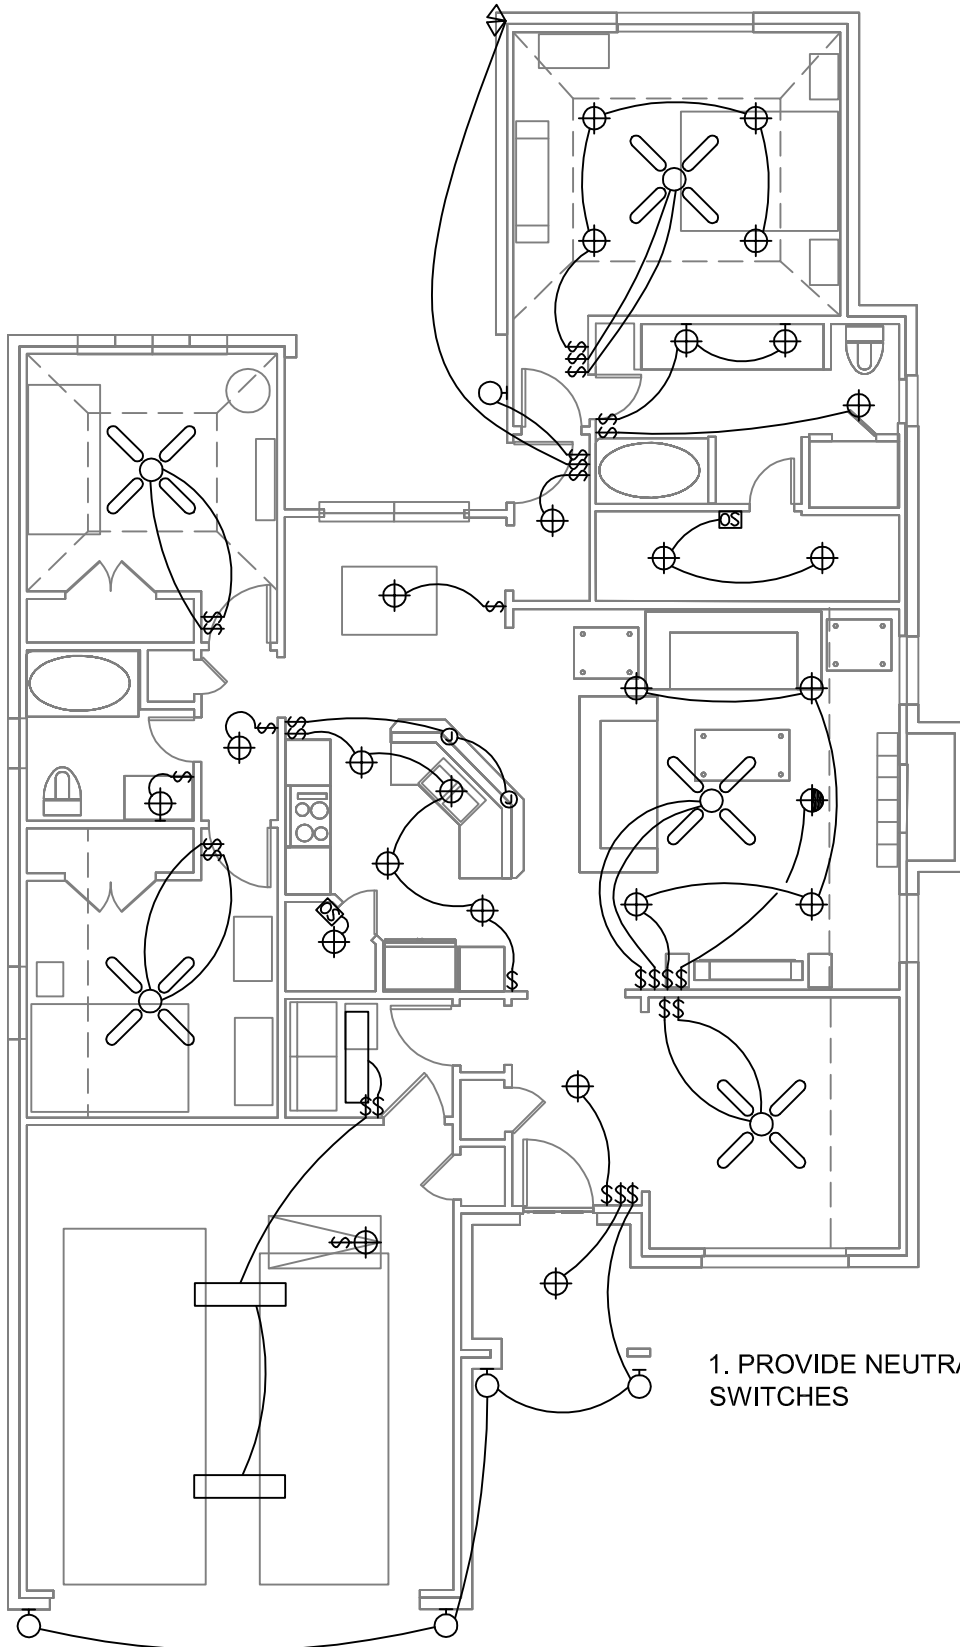

1. PROVIDE NEUTRALS AT ALL SWITCHES