

# NEW HOME PLANS FOR:


OWNERS: EDD LOVETTE & LAUREN BROOKS

LOCATION: TRINITY LAKES, FT WORTH TX

SHEET: E1.2

DATE: 11/07/2004

ELECTRICAL-  
POWER

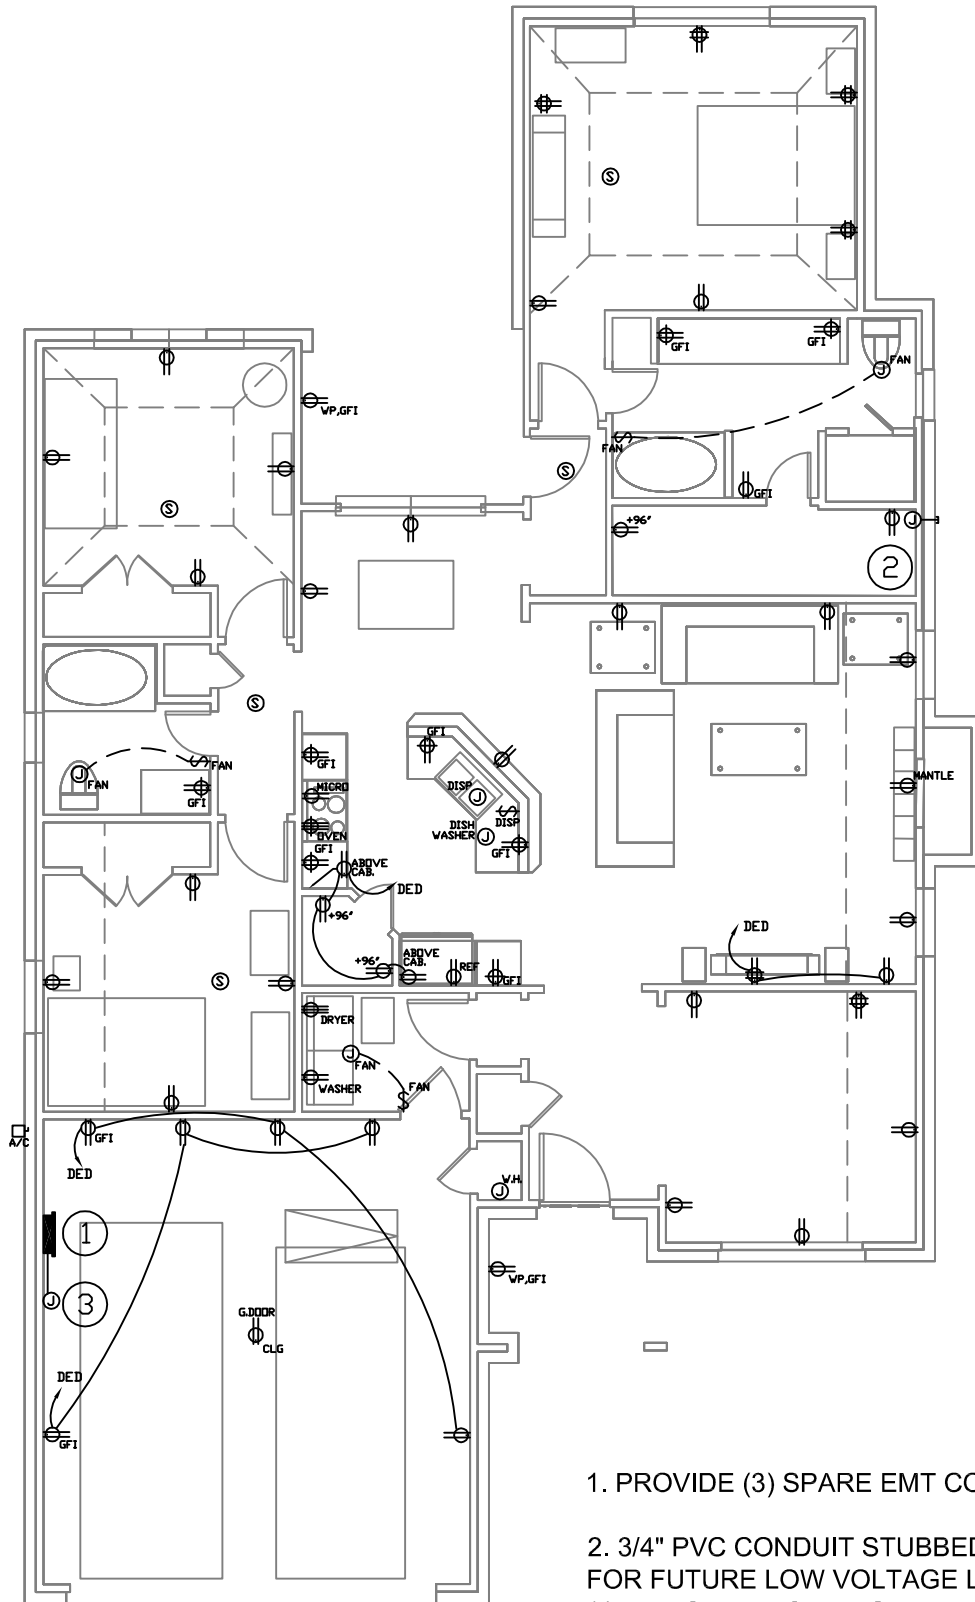

1. PROVIDE (3) SPARE EMT CONDUITS TO ATTIC.

2. 3/4" PVC CONDUIT STUBBED THROUGH SLAB FOR FUTURE LOW VOLTAGE LIGHTS. EXIT SLAB 12" BELOW FINISHED GRADE.

3. PROVISIONS FOR FUTURE SPRINKLER SYSTEM.