

# NEW HOME PLANS FOR:


OWNERS: EDD LOVETTE & LAUREN BROOKS

LOCATION: TRINITY LAKES, FT WORTH TX

SHEET: E1.4

DATE: 11/07/2004

ELECTRICAL-  
X10 / SHADES

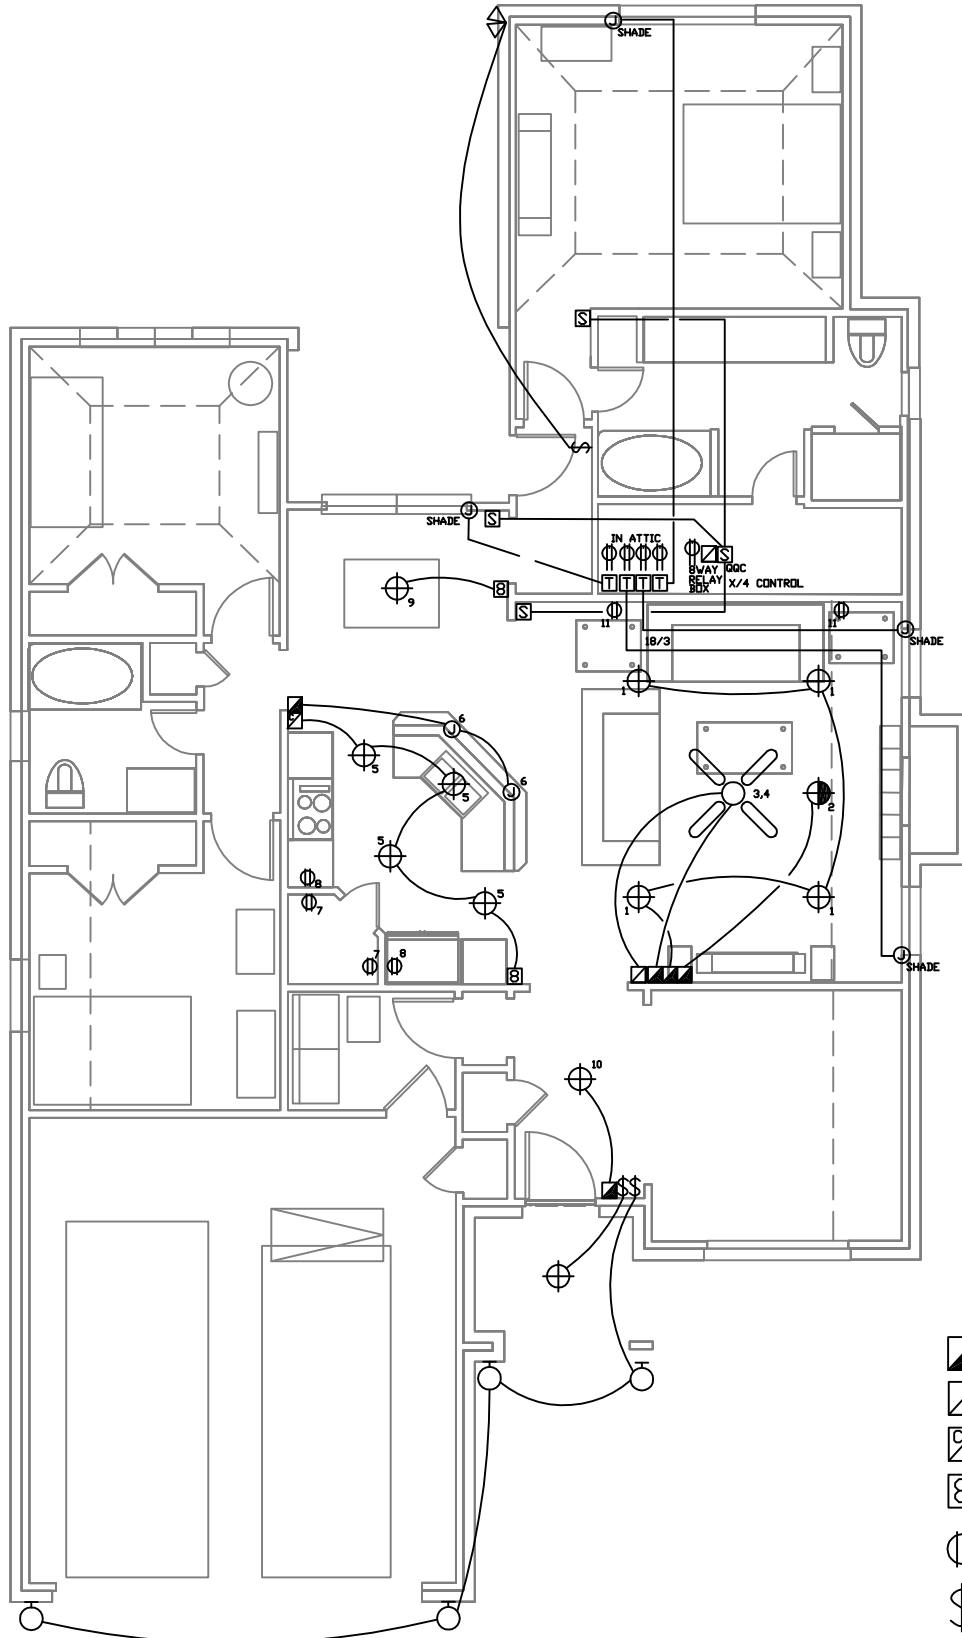

- ▣ 2-WAY DIM
- ◻ 2-WAY SWITCH
- ◻ COMPANION
- ⊞ 8 BUTTON
- ⊕ 2-WAY PLUGIN
- ⌘ STD SWITCH
- ⊞ SHADE CONTROL
- ⊞ SHADE XFMR