

NEW HOME PLANS FOR:


OWNERS: EDD LOVETTE & LAUREN BROOKS

LOCATION: TRINITY LAKES, FT WORTH TX

SHEET: P1.1

DATE: 1/17/2005

PLUMBING-
BELOW SLAB
WATER

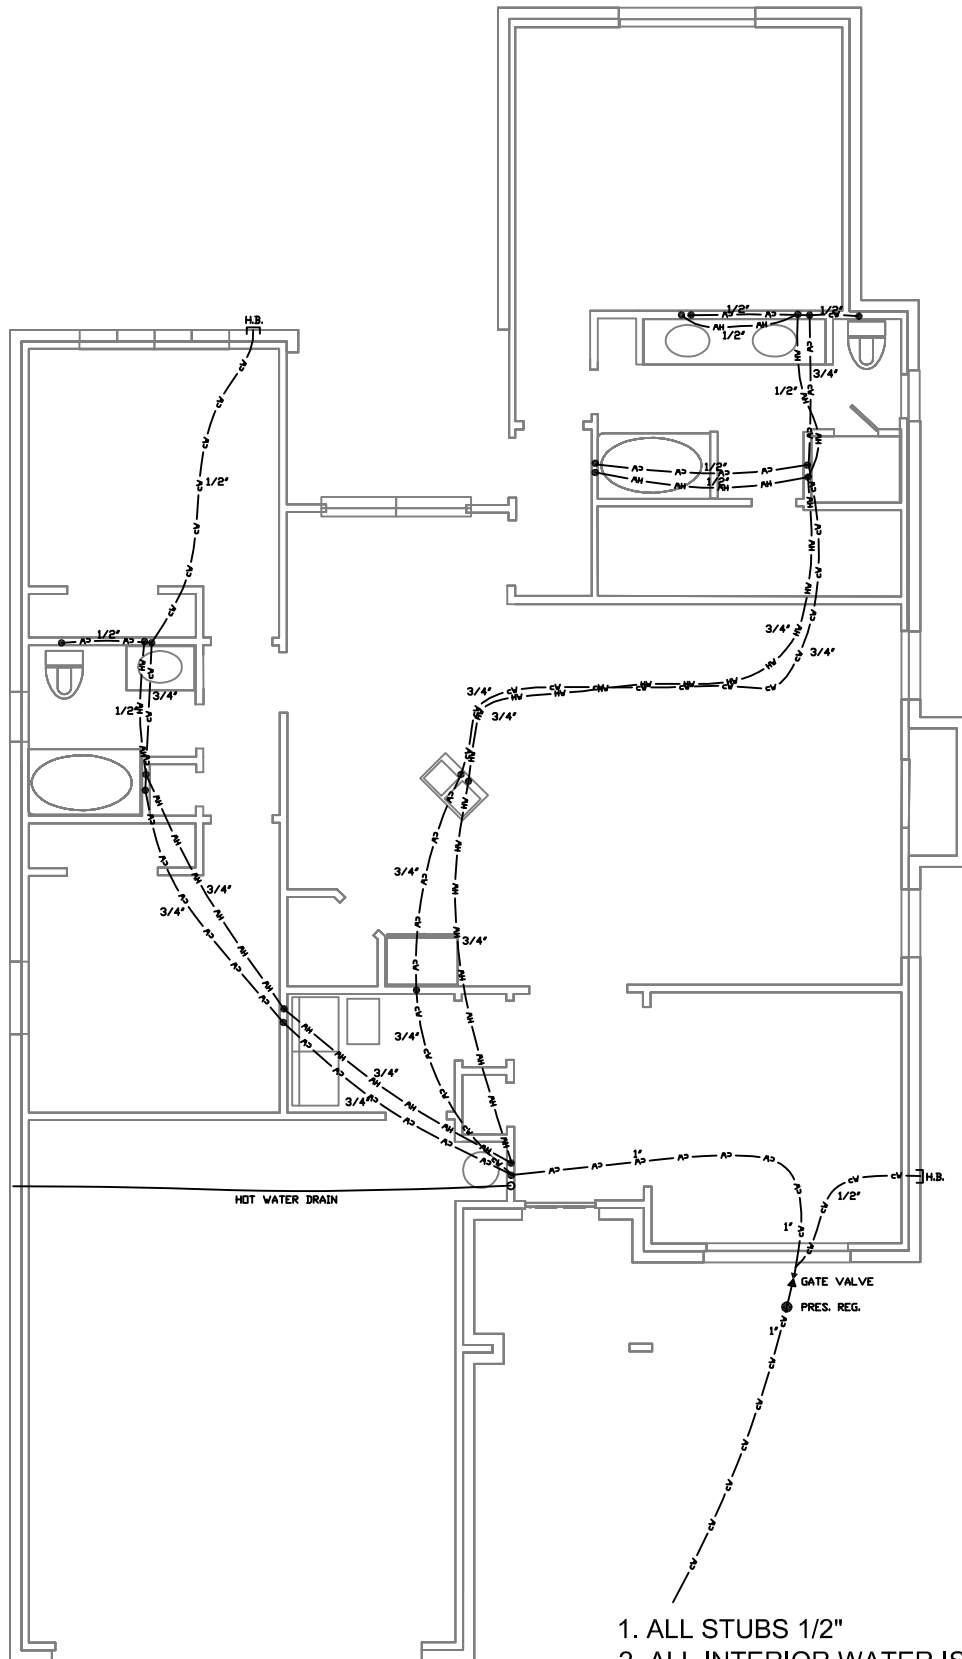

1. ALL STUBS 1/2"
2. ALL INTERIOR WATER IS COPPER
3. ALL EXTERIOR WATER IS BLACK PVC