

# NEW HOME PLANS FOR:


OWNERS: EDD LOVETTE & LAUREN BROOKS

LOCATION: TRINITY LAKES, FT WORTH TX

SHEET: P1.2

DATE: 1/17/2005

PLUMBING-  
BELOW SLAB  
SEWER

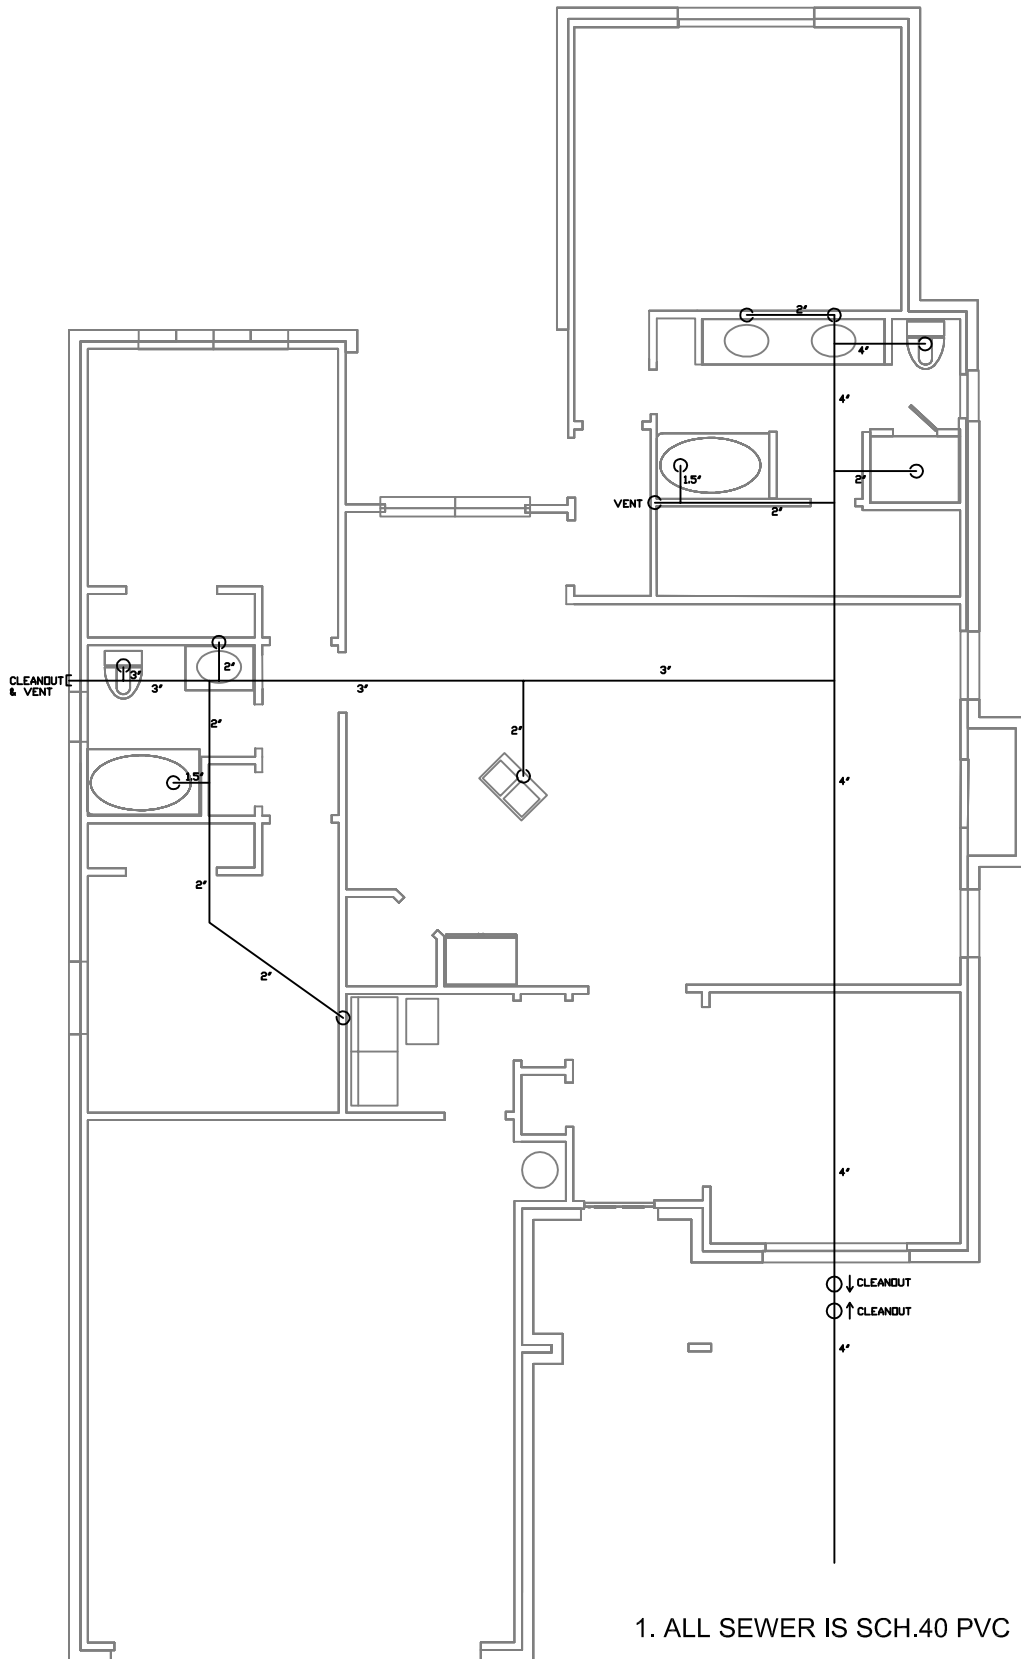

1. ALL SEWER IS SCH.40 PVC